


WINDOW

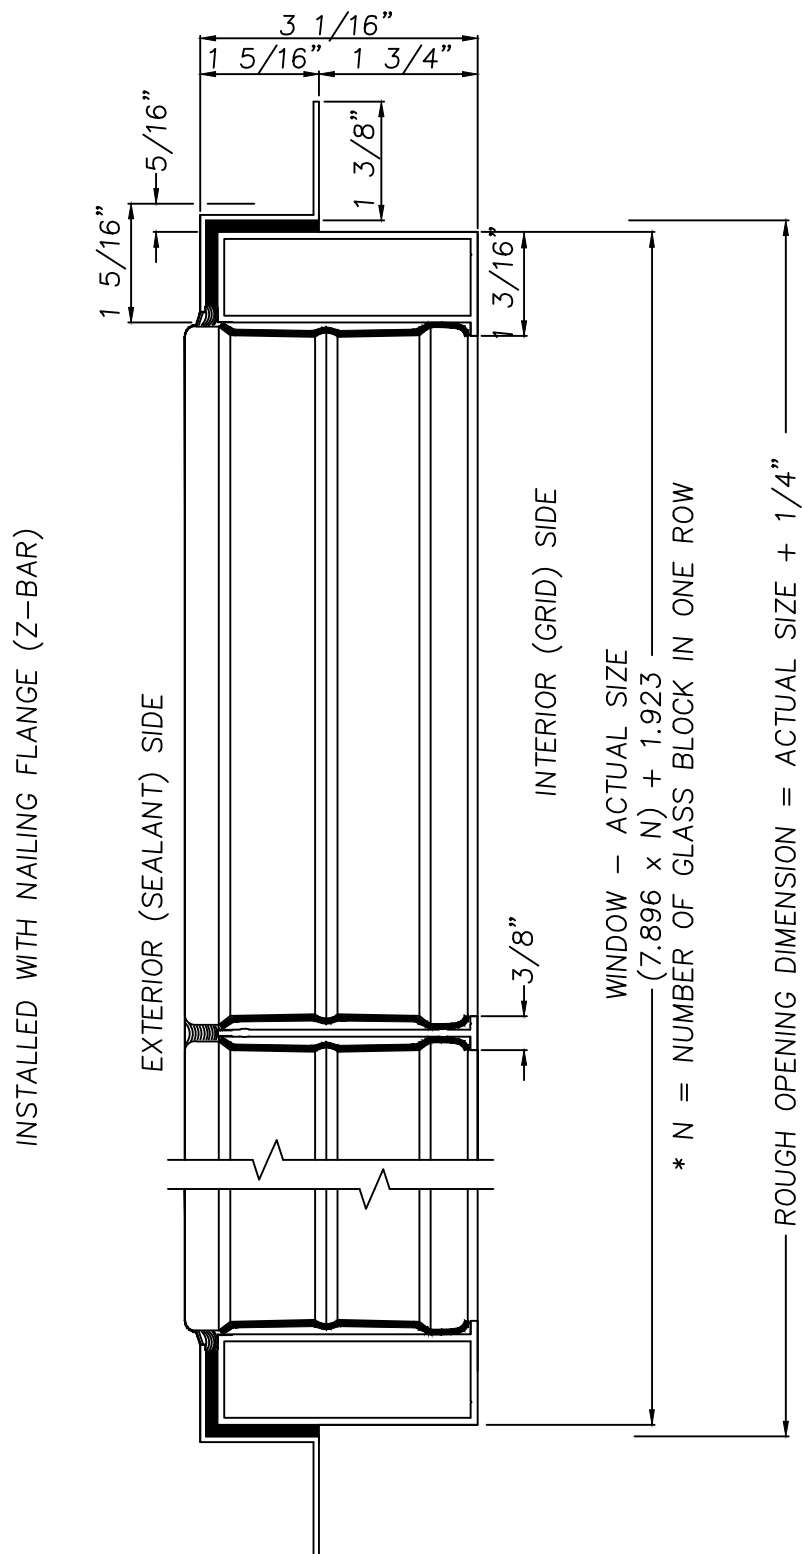

IBP GRID SYSTEM DIMENSIONS - WITH Z-BAR
NOT TO SCALE

Innovative Building Products, Inc.
 P.O. Box 425 Fort Worth, TX 76101
 Phone: (800) 932-2263
 Fax: (817) 332-1406
 Plant: 206 Dotson St. Denton, TX 76205

GlassWalk™
 IBP GLASS FLOOR SYSTEMS

FAST TRACK
STONE system™

IBP
 glass block grid system™

WG-3

JAN. 2017