


WINDOW
FLUSHMOUNT

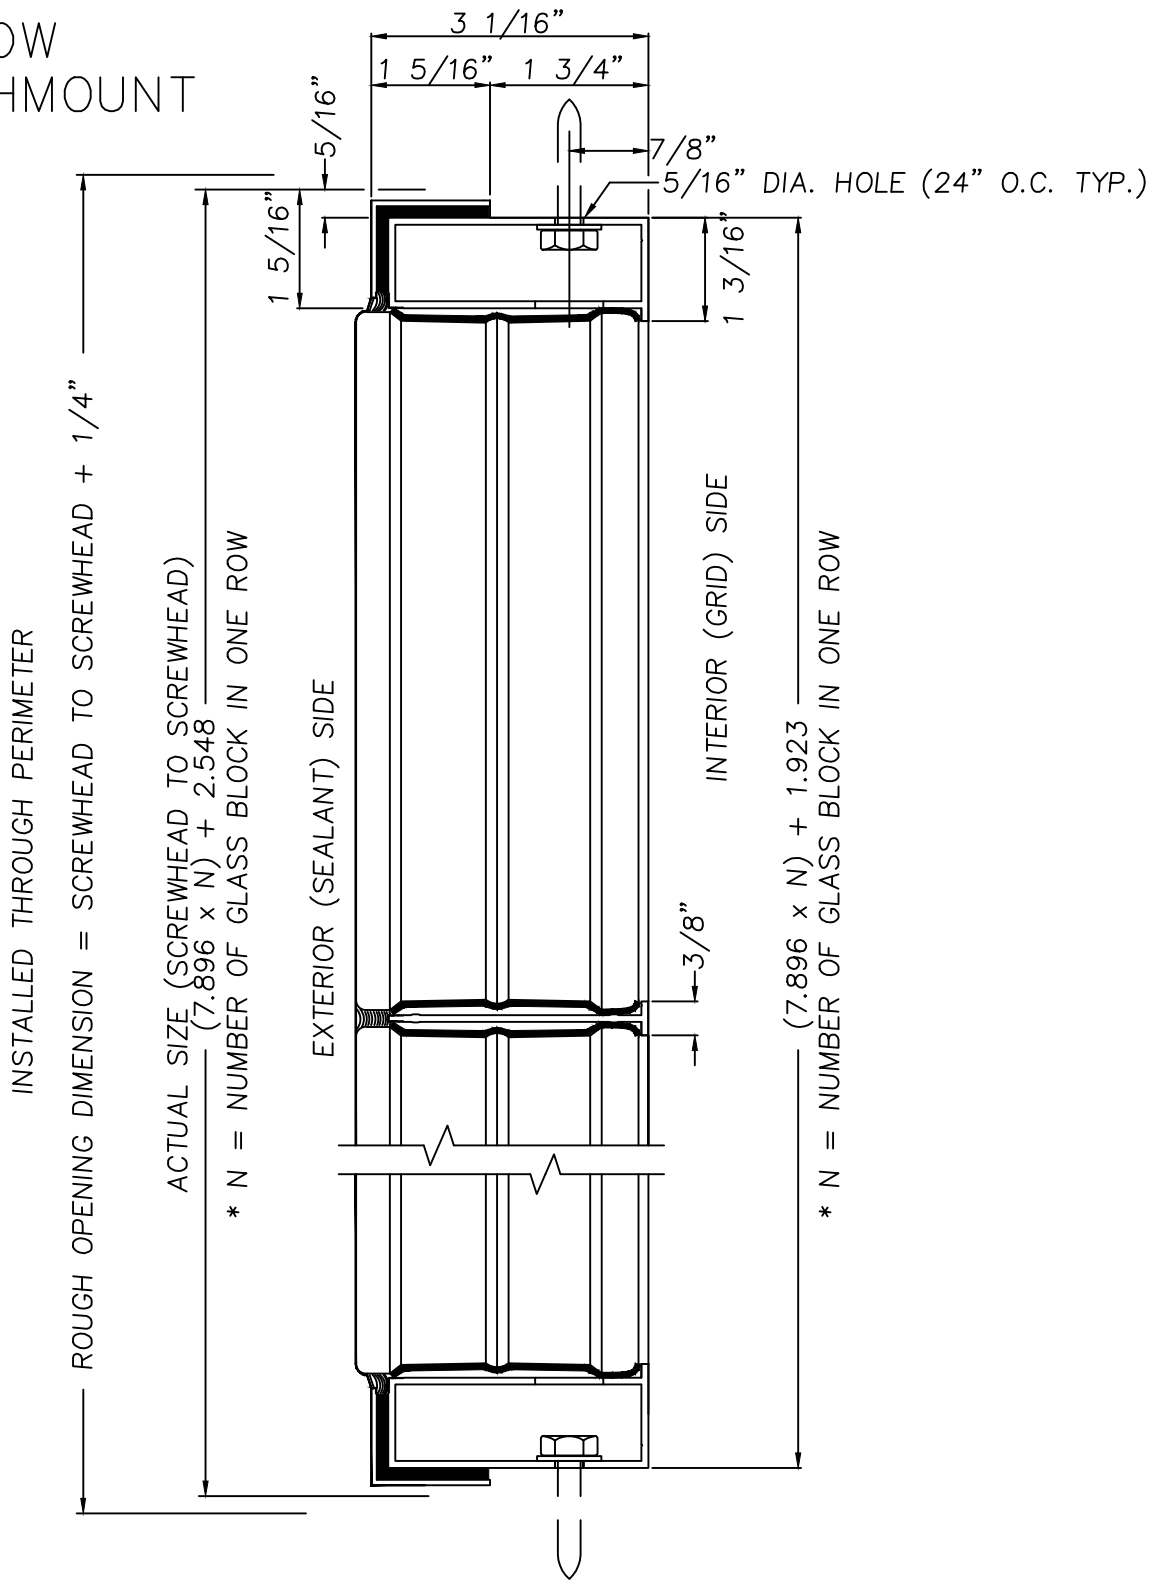

IBP GRID SYSTEM DIMENSIONS – WITH L-BAR
NOT TO SCALE

Innovative Building Products, Inc.
P.O. Box 425 Fort Worth, TX 76101
Phone: (800) 932-2263
Fax: (817) 332-1406
Plant: 206 Dotson St. Denton, TX 76205

GlassWalk™
IBP GLASS FLOOR SYSTEMS

**FAST TRACK
STONE** system™

IBP
glass block grid system™

WG-4

JAN. 2017