


INTERIOR (T-BAR) SIDE

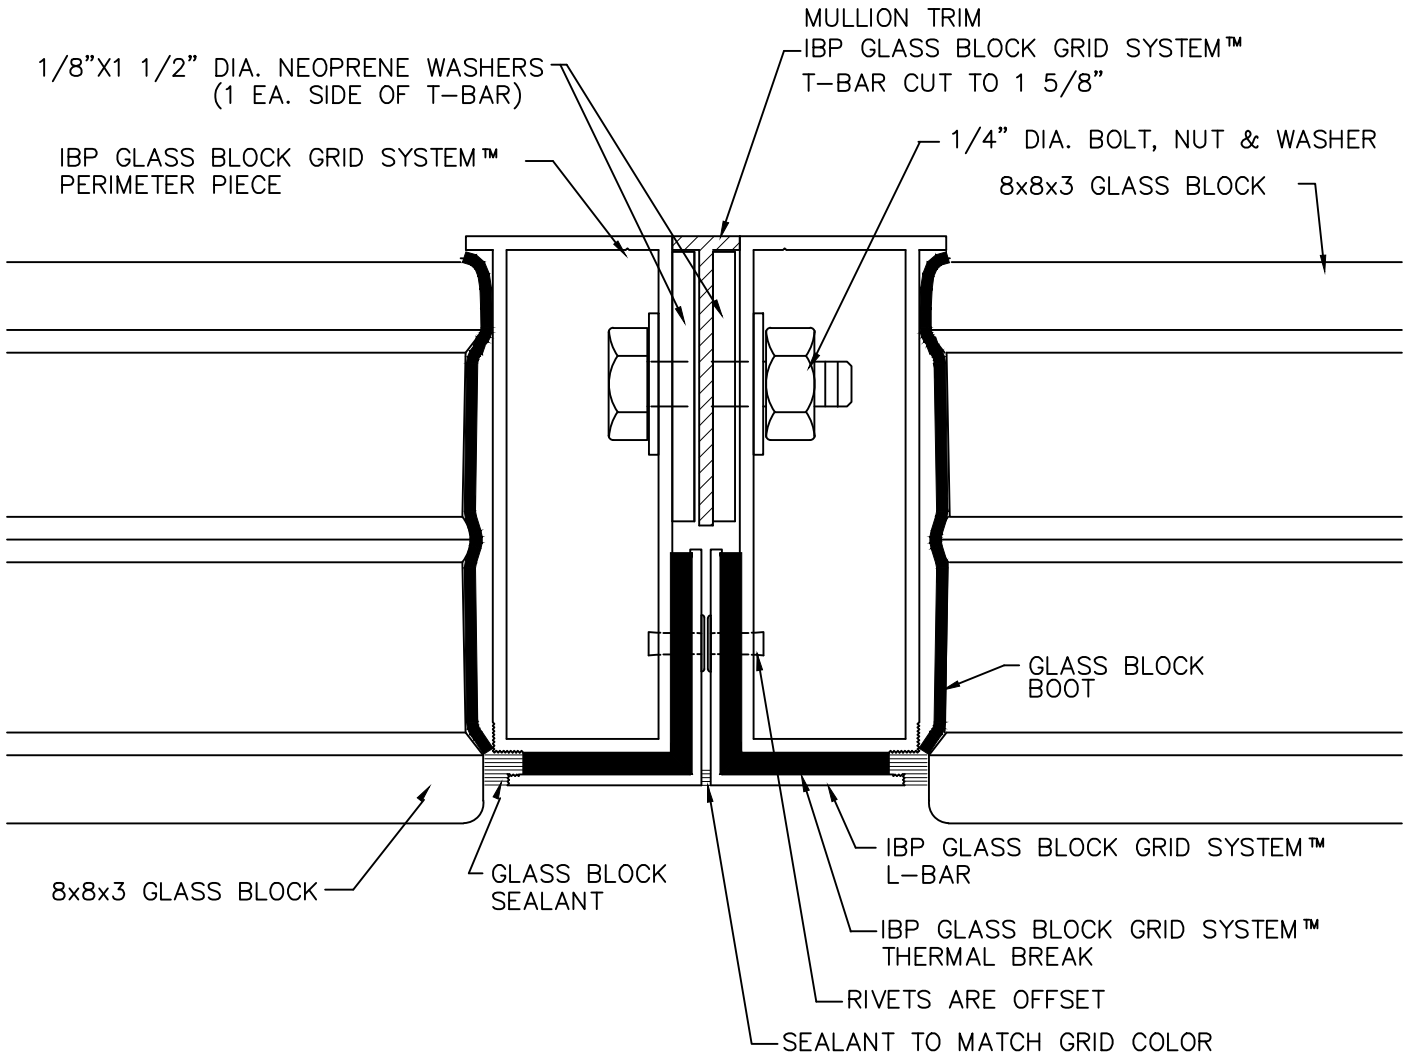

EXTERIOR (SEALANT) SIDE

WINDOW MULLION DETAIL – HORIZONTAL or VERTICAL

NOT TO SCALE

Innovative Building Products, Inc.
P.O. Box 425 Fort Worth, TX 76101
Phone: (800) 932-2263
Fax: (817) 332-1406
Plant: 206 Dotson St. Denton, TX 76205

GlassWalk™
IBP GLASS FLOOR SYSTEMS

FAST TRACK
STONE system™

IBP
glass block grid system™

WM-1

JAN. 2017