


EXTERIOR (SEALANT) SIDE

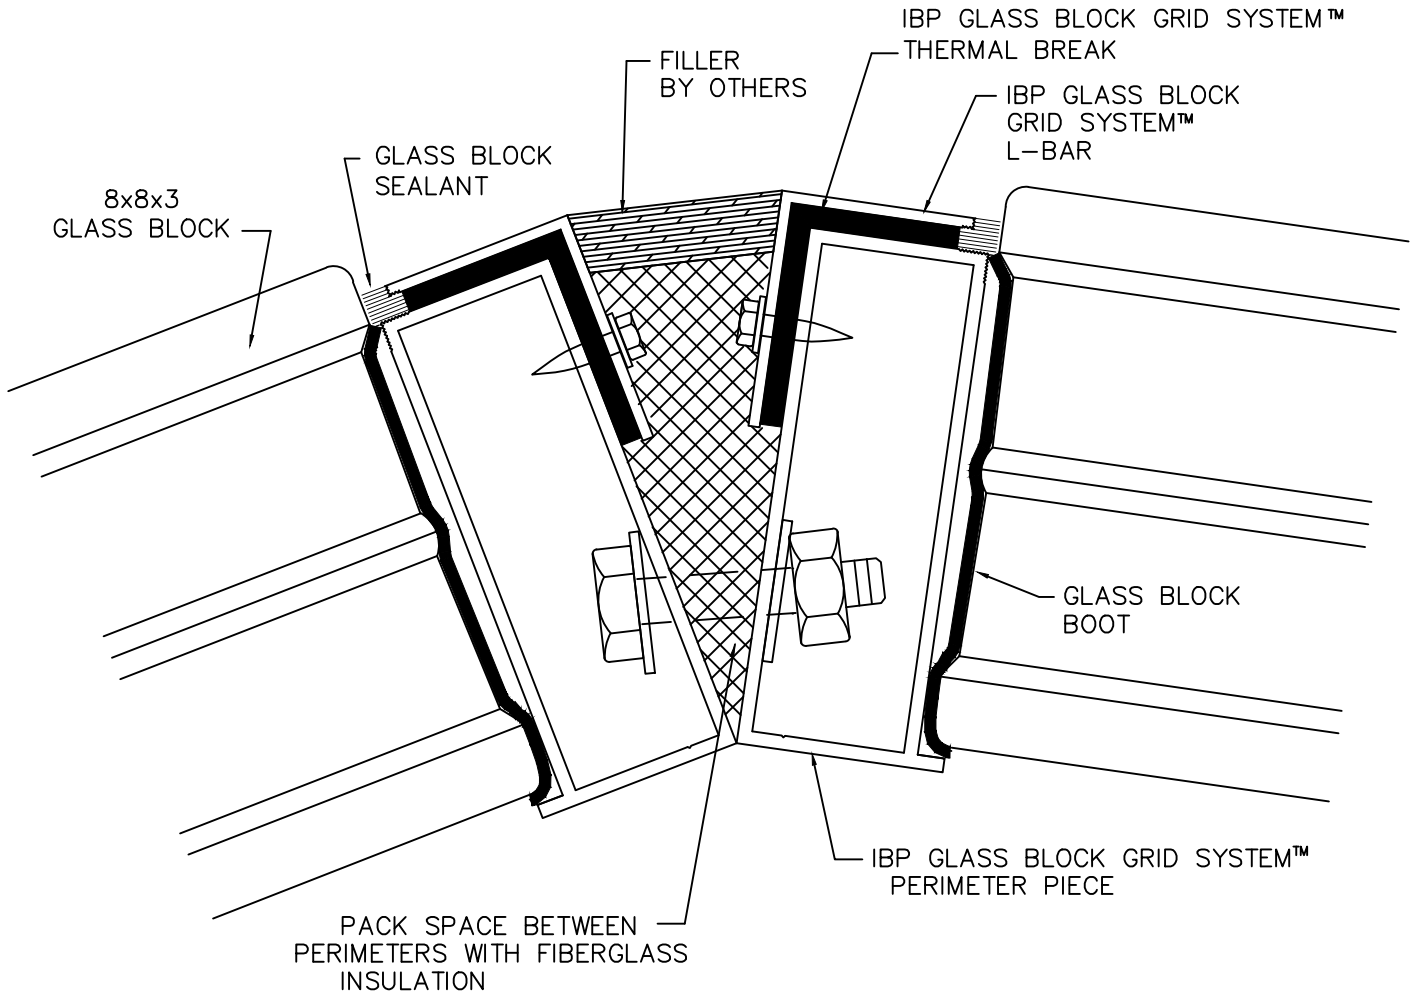

INTERIOR (T-BAR) SIDE

WINDOW RADIUS MULLION DETAIL

NOT TO SCALE

Innovative Building Products, Inc.  
P.O. Box 425 Fort Worth, TX 76101  
Phone: (800) 932-2263  
Fax: (817) 332-1406  
Plant: 206 Dotson St. Denton, TX 76205

**GlassWalk™**  
IBP GLASS FLOOR SYSTEMS

**FAST TRACK**  
**STONE** system™

**IBP**  
glass block grid system™

**WM-4**

JAN. 2017